



SITE PLAN

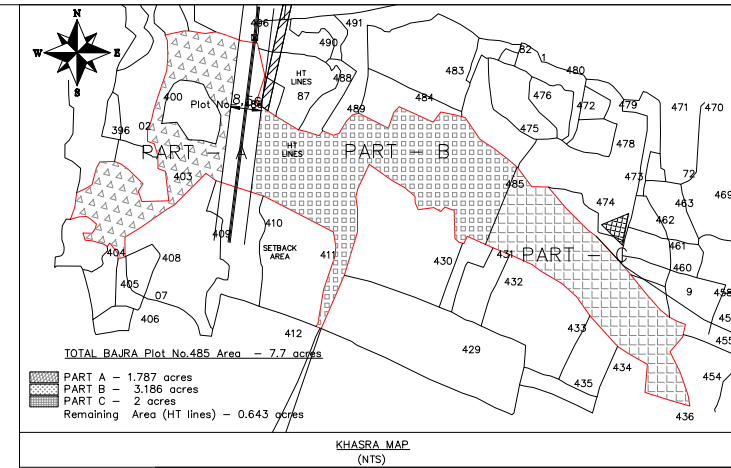

KHASRA MAP (NTS)

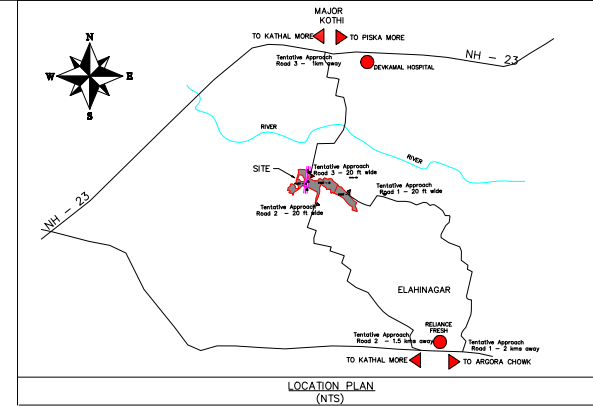

LOCATION PLAN (NTS)

LEGEND:

- EWS BLOCK TYPE - 1
- EWS BLOCK TYPE - 2
- PARKING AREA
- GREEN AREA

NOTES :-

- ALL DIMENSIONS ARE IN METER AND LEVELS IN METER.
- THE LAYOUT HAS BEEN PREPARED IN ACCORDANCE WITH APPLICABLE PROVISIONS OF JHARKHAND

BUILDING			
BYE LAWS - 2016 (FOR AFFORDABLE HOUSING):			
DATE	NO.	REVISION	DRAWN CHECKED APPROVED
CLIENT: GOVERNMENT OF JHARKHAND JHARKHAND URBAN INFRASTRUCTURE DEVELOPMENT CORPORATION			
ENGINEERING CONSULTANT: DARASHAW & CO.PVT.LTD			
PROJECT: PREPARATION OF HOUSING FOR ALL PLAN OF ACTION DPR AND PMC UNDER PMAY AHP/LHP			
TITLE: SITE PLAN			
DRG. NO. DCPL/0460T/LHP/AR/WD/01			
REV. PO			
SCALE: NTS			

NOTE: THIS DRAWING IS THE SOLE PROPERTY OF THE CONSULTANT & NOT THE CLIENT. IT IS SUBJECT TO THEIR REGULAR MONITORING AND BEING USED OR COPIED OR REPRODUCED WITHOUT THEIR WRITTEN PERMISSION FOR ANY PURPOSE OTHER THAN FOR WHICH IT IS ISSUED.